


Typical Elevation

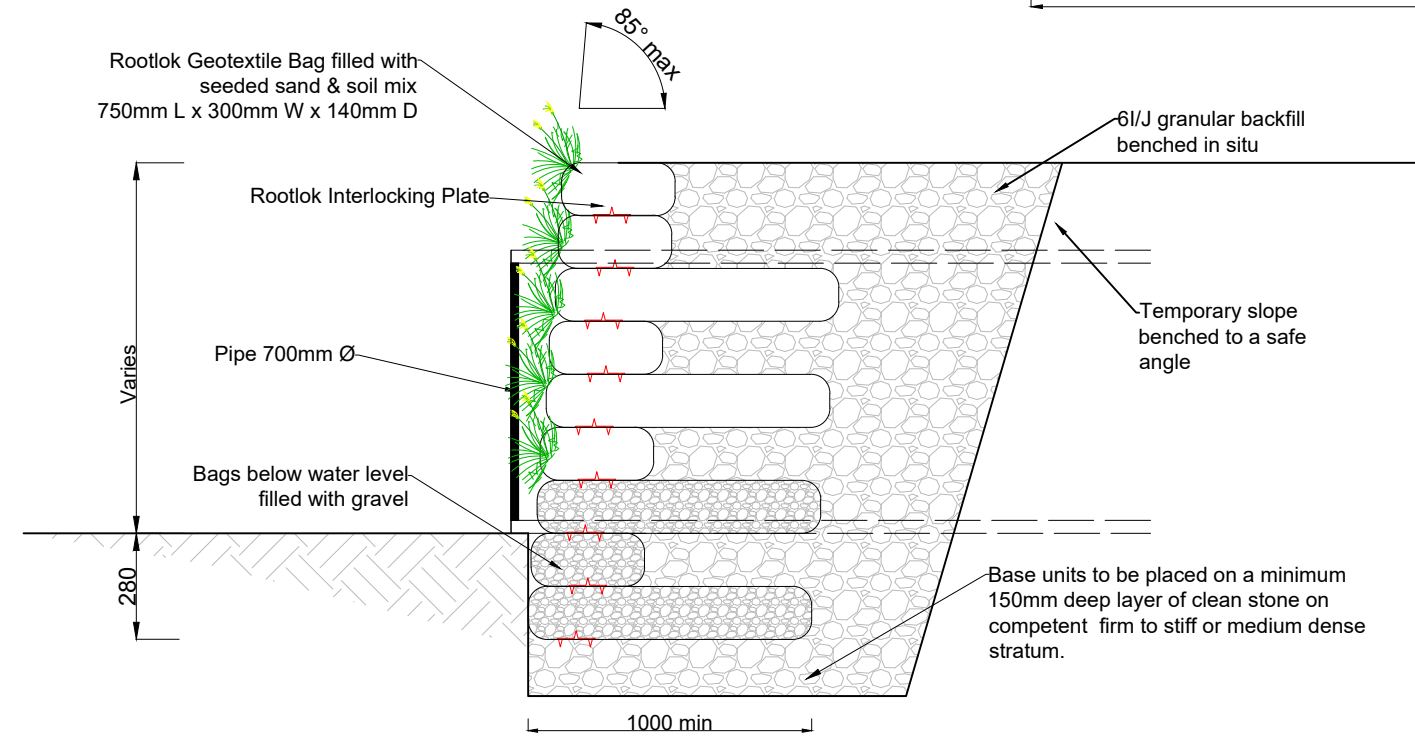


Typical Section

Notes.

**INDICATIVE DRAWING ONLY
NOT FOR CONSTRUCTION**

The typical detail drawings provided are for information only and to assist you with estimating and project planning, they should not be used for construction purposes. Retaining walls require a project specific design prepared by a fully qualified engineer that can assess site conditions.



Rootlok
Rootlok Vegetated Wall System

GeoGrow Ltd
12a Progress Drive,
Bridgtown,
Cannock,
WS11 0JE

I	-	-	-	-	Drawing No.	Scale
H	-	-	-	-	HWIG.750	As shown
G	-	-	-	-	Client/Project	Drawn
F	-	-	-	-	-	A Jones
E	-	-	-	-		Date
D	-	-	-	-		12/1/22
C	-	-	-	-	Drawing Title	Revision
B	-	-	-	-	Rootlok Headwall Internal Grille Detail	-
A	-	-	-	-		
No.	Ammendment	By	Auth	Date	Checked By	-