



Typical Elevation

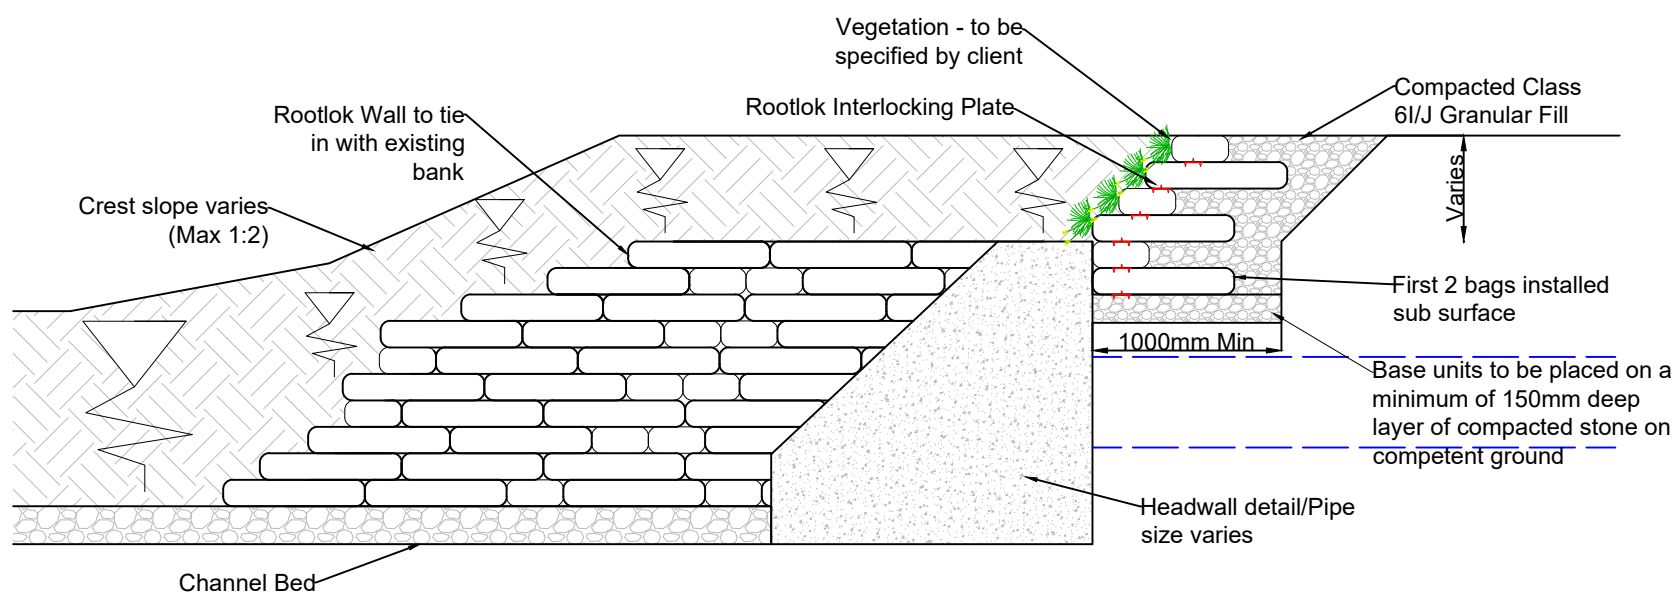

Section A-A

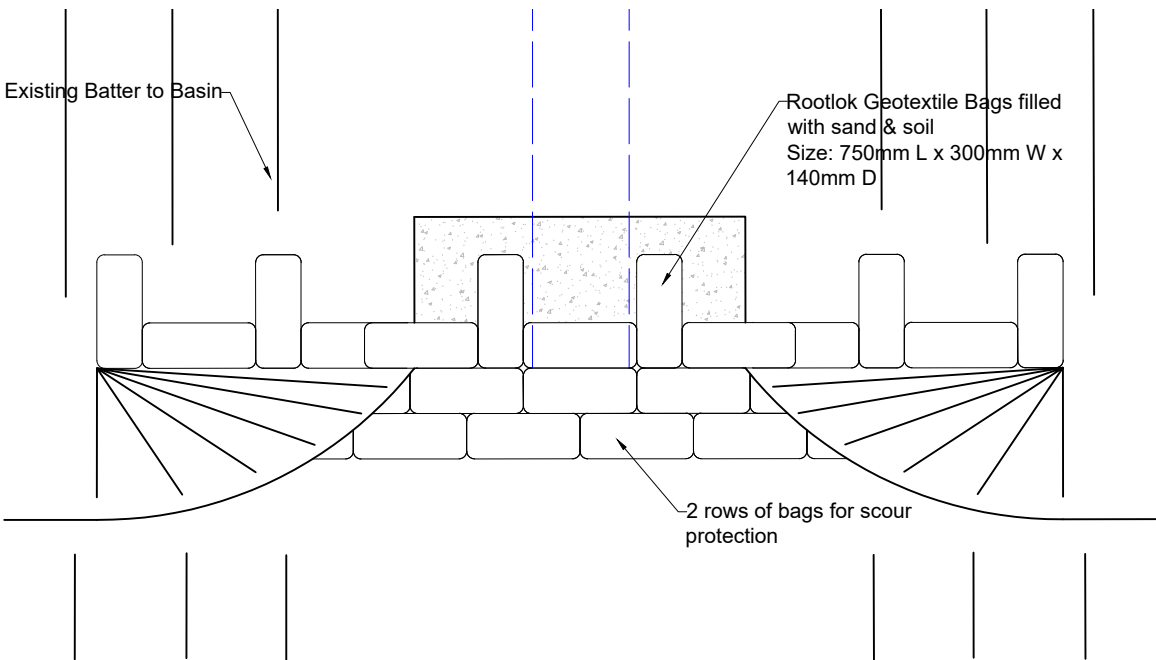

Plan View

Notes.

**INDICATIVE DRAWING ONLY  
NOT FOR CONSTRUCTION**

The typical detail drawings provided are for information only and to assist you with estimating and project planning, they should not be used for construction purposes. Retaining walls require a project specific design prepared by a fully qualified engineer that can assess site conditions.

**Rootlok®**

**Rootlok Vegetated Wall System**

GeoGrow Ltd  
12a Progress Drive,  
Bridgtown,  
Cannock,  
WS11 0JE

I	-	-	-	-	Drawing No.	Scale
H	-	-	-	-	PCHW2.1	As shown
G	-	-	-	-	Client/Project	Drawn
F	-	-	-	-	-	A Jones
E	-	-	-	-		Date
D	-	-	-	-		8/2/22
C	-	-	-	-	Drawing Title	Revision
B	-	-	-	-	Rootlok Surround Pre-Cast Headwall	-
A	-	-	-	-		
No.	Ammendment	By	Auth	Date	Checked By	-