


Typical Build

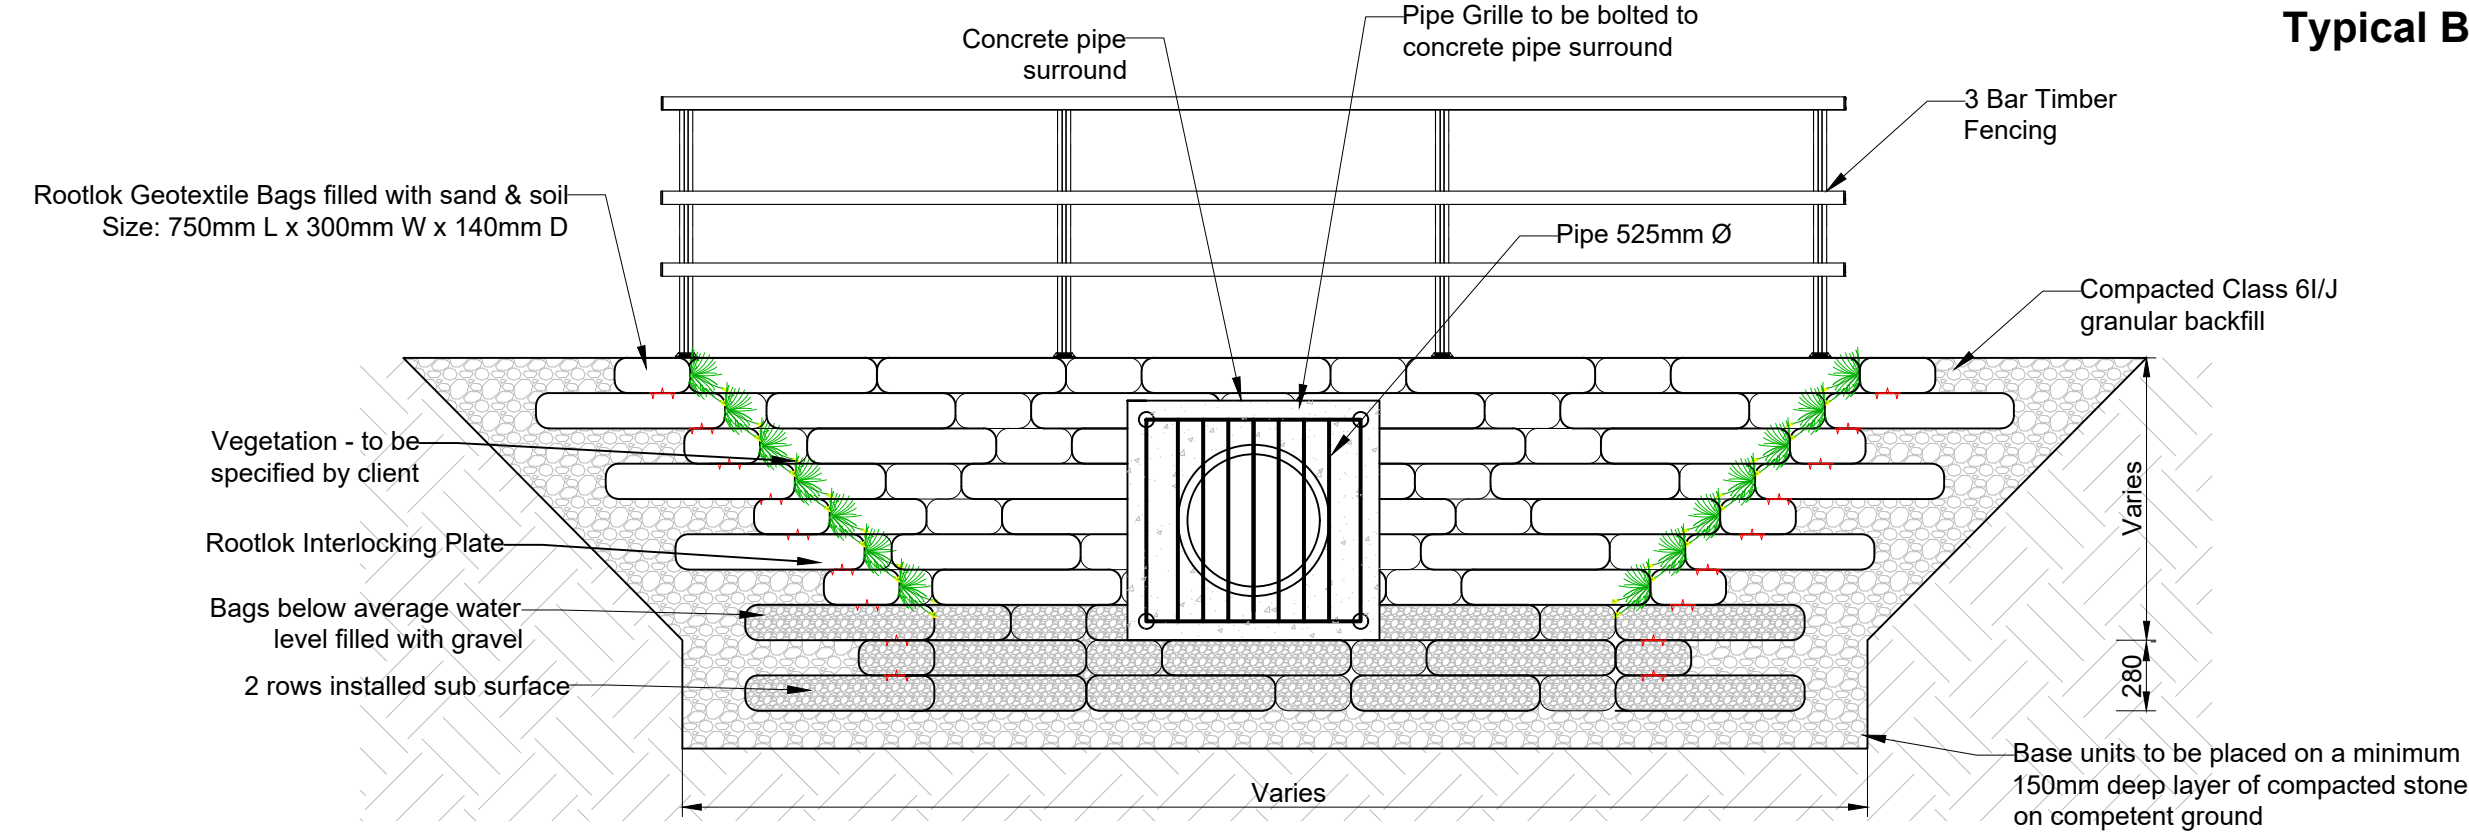

Elevation

Notes.

INDICATIVE DRAWING ONLY
NOT FOR CONSTRUCTION

The typical detail drawings provided are for information only and to assist you with estimating and project planning, they should not be used for construction purposes. Retaining walls require a project specific design prepared by a fully qualified engineer that can assess site conditions.

Rootlok®

Rootlok Vegetated Wall System

GeoGrow Ltd

12a Progress Drive,

Bridgtown,

Cannock,

WS11 0JE

I	-	-	-	-	Drawing No.	Scale
H	-	-	-	-	WHWG1.5	As shown
G	-	-	-	-	Client/Project	Drawn
F	-	-	-	-	-	A Jones
E	-	-	-	-		Date
D	-	-	-	-		12/1/22
C	-	-	-	-	Drawing Title	Revision
B	-	-	-	-	Rootlok Winged Headwall Grille Detail	-
A	-	-	-	-		
No.	Ammendment	By	Auth	Date	Checked By	-