


Typical Build

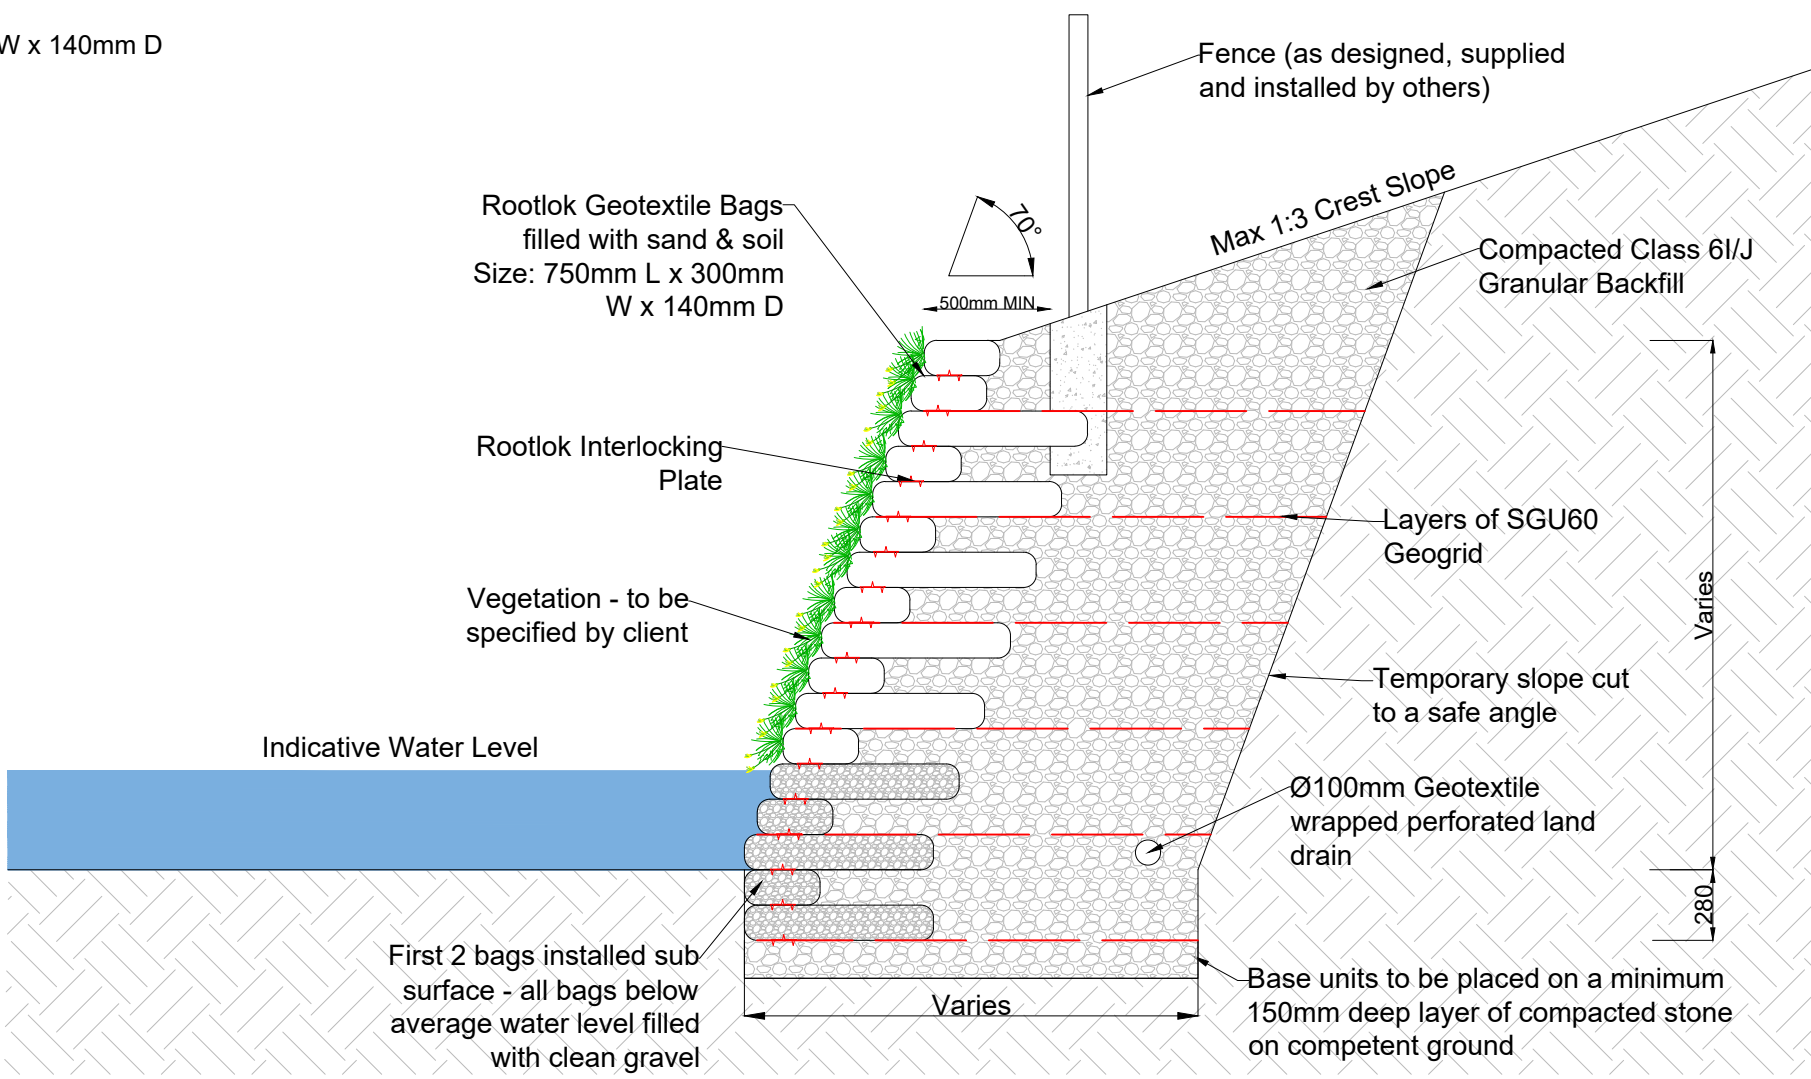

Typical Section

Notes.

INDICATIVE DRAWING ONLY  
NOT FOR CONSTRUCTION

The typical detail drawings provided are for information only and to assist you with estimating and project planning, they should not be used for construction purposes. Retaining walls require a project specific design prepared by a fully qualified engineer that can assess site conditions.



Rootlok Vegetated Wall System  
GeoGrow Ltd  
12a Progress Drive,  
Bridgtown,  
Cannock,  
WS11 0JE

I	-	-	-	-	Drawing No.	Scale
H	-	-	-	-	APCS2.1	NTS
G	-	-	-	-	Client/Project	Drawn SW
F	-	-	-	-		
E	-	-	-	-		
D	-	-	-	-		
C	-	-	-	-	Drawing Title	Revision
B	-	-	-	-		
A	-	-	-	-		
No.	Ammendment	By	Auth	Date	Checked By -	