


Typical Build

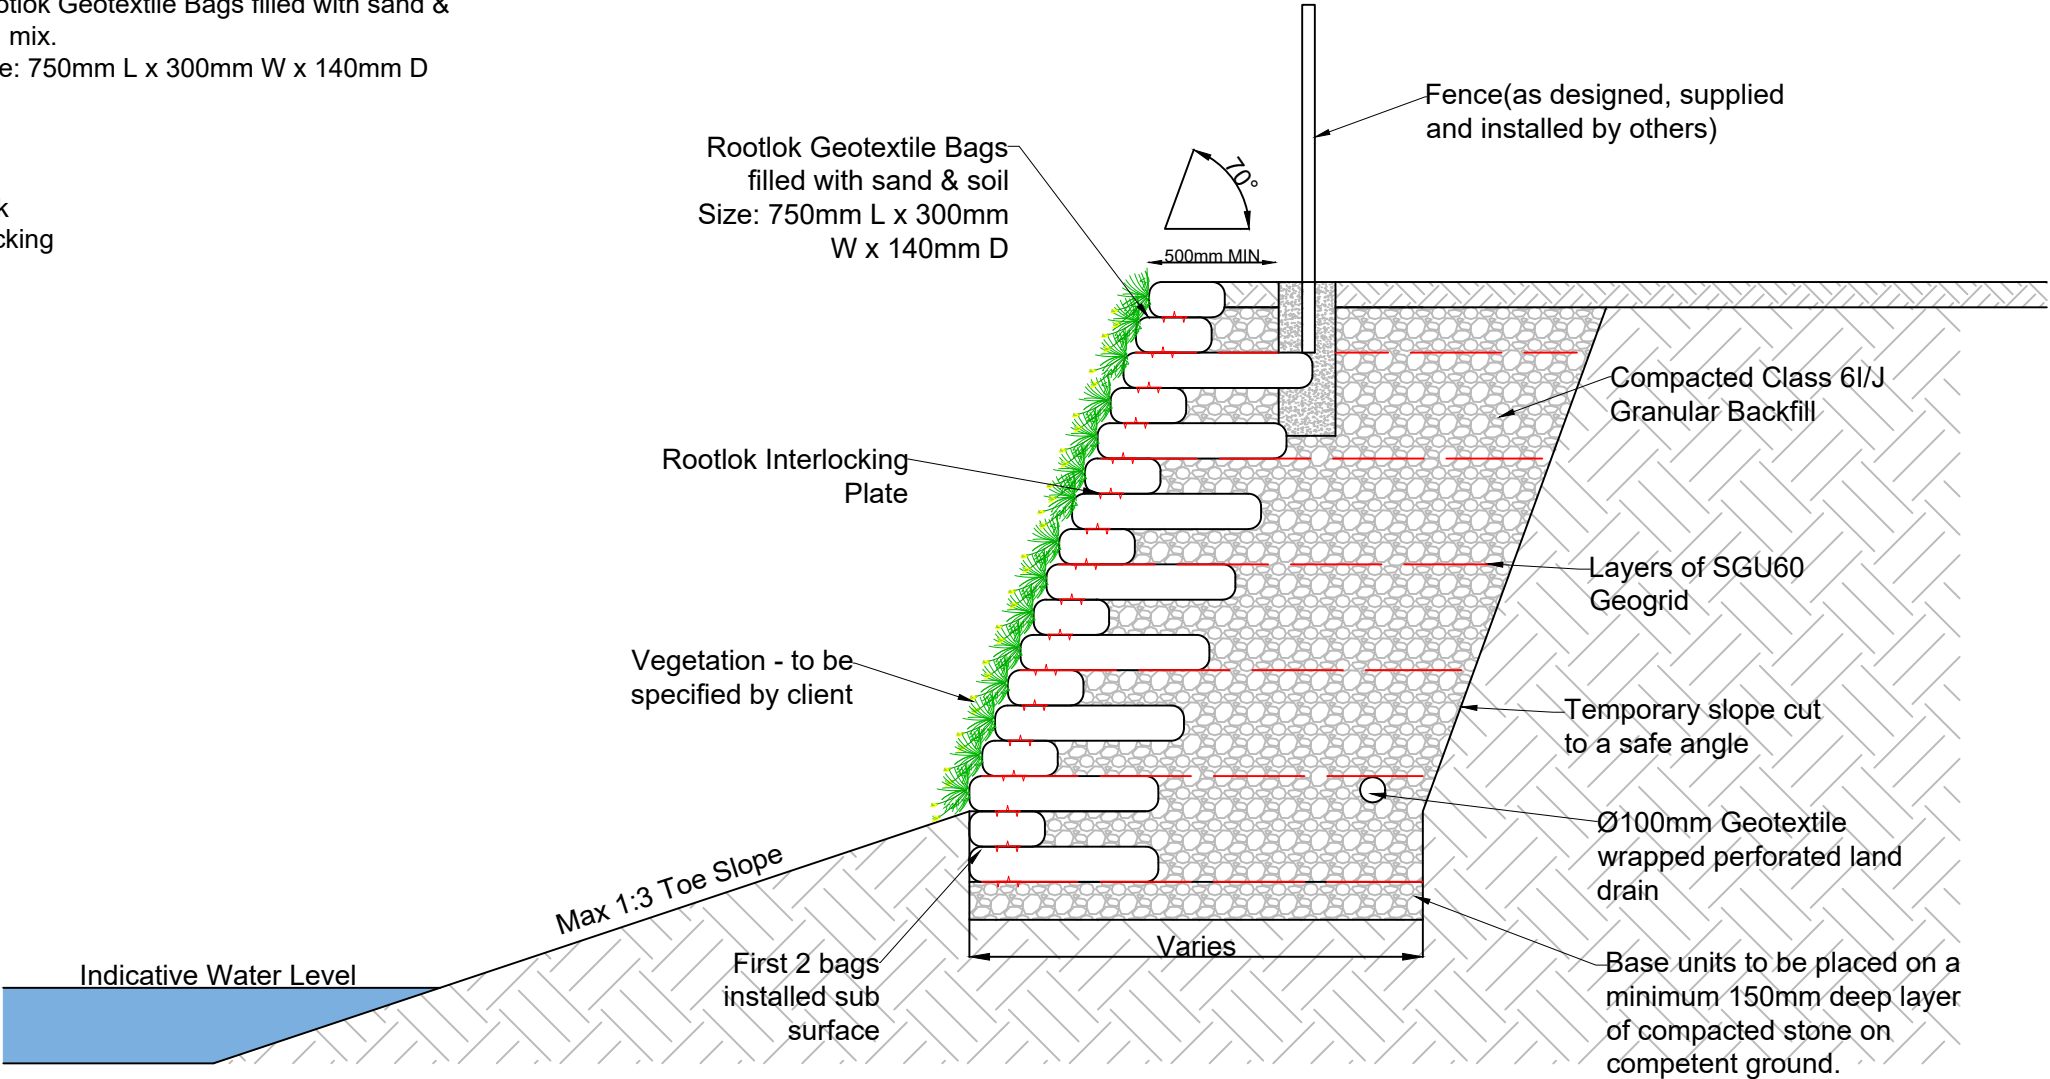

Typical Section

Notes.

**INDICATIVE DRAWING ONLY
NOT FOR CONSTRUCTION**

The typical detail drawings provided are for information only and to assist you with estimating and project planning, they should not be used for construction purposes. Retaining walls require a project specific design prepared by a fully qualified engineer that can assess site conditions.

Rootlok®

Rootlok Vegetated Wall System

GeoGrow Ltd
12a Progress Drive,
Bridgtown,
Cannock,
WS11 0JE

I	-	-	-	-	Drawing No.	Scale
H	-	-	-	-	APTS2.1	NTS
G	-	-	-	-	Client/Project	Drawn SW
F	-	-	-	-		
E	-	-	-	-		
D	-	-	-	-		
C	-	-	-	-	Drawing Title	Revision
B	-	-	-	-		
A	-	-	-	-		
No.	Ammendment	By	Auth	Date	Checked By -	